


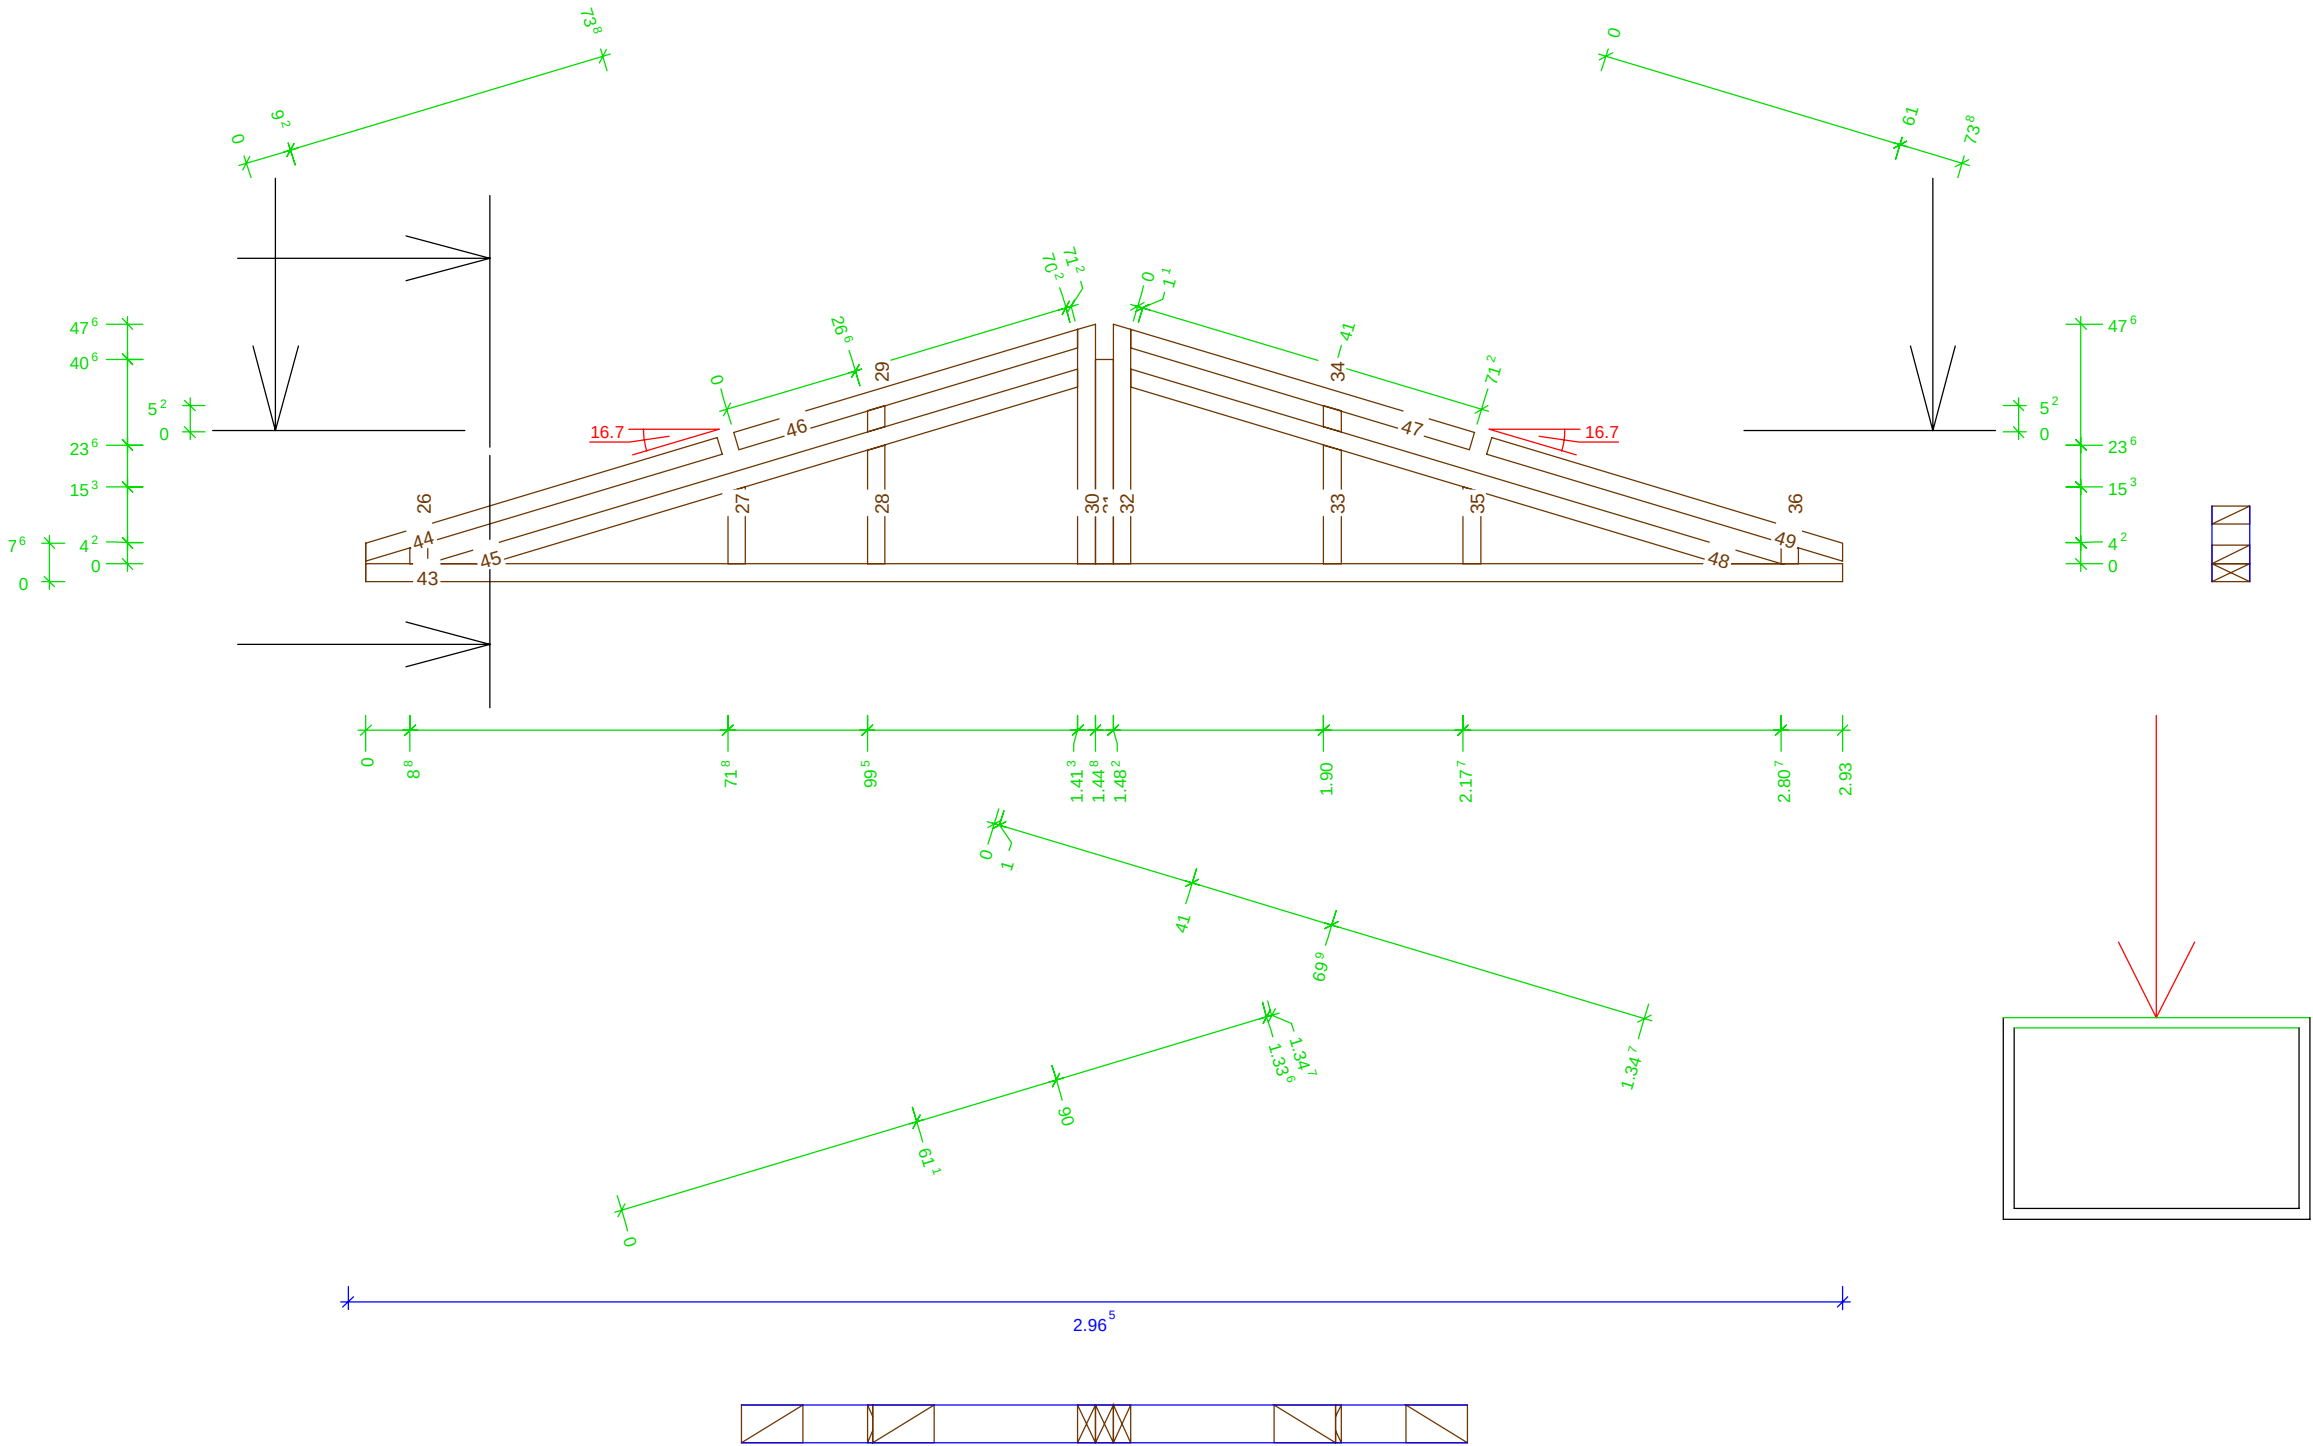

Co 0			
Mur 2			
PLAN :		-2, -1, 0, 2	
N° courant (C)		1:15	
Echelle			
C24, 0.035 x 0.075			
C25	1x	Montant	0.076
C26	1x	Montant	0.042
C27	1x	Montant	0.153
C28	1x	Montant	0.236
C29	1x	Montant	0.052
C30	1x	Montant	0.476
C31	1x	Montant	0.406
C32	1x	Montant	0.476
C33	1x	Montant	0.236
C34	1x	Montant	0.052
C35	1x	Montant	0.153
C36	1x	Montant	0.042
C43	1x	Lisse de pignon	2.930
C44	1x	Lisse de pignon	0.738
C45	1x	Lisse de pignon	1.347
C46	1x	Lisse de pignon	0.712
C47	1x	Lisse de pignon	0.712
C48	1x	Lisse de pignon	1.347
C49	1x	Lisse de pignon	0.738